






WASHINGTON COUNTY, T10 R18


NW 1/4 SECT 8

NW

8

-  = Hyd. With NO Benchmark Info.
-  = Existing Benchmark
-  = Benchmark in Adjacent Section

Users Should VERIFY all Benchmarks Information before use.

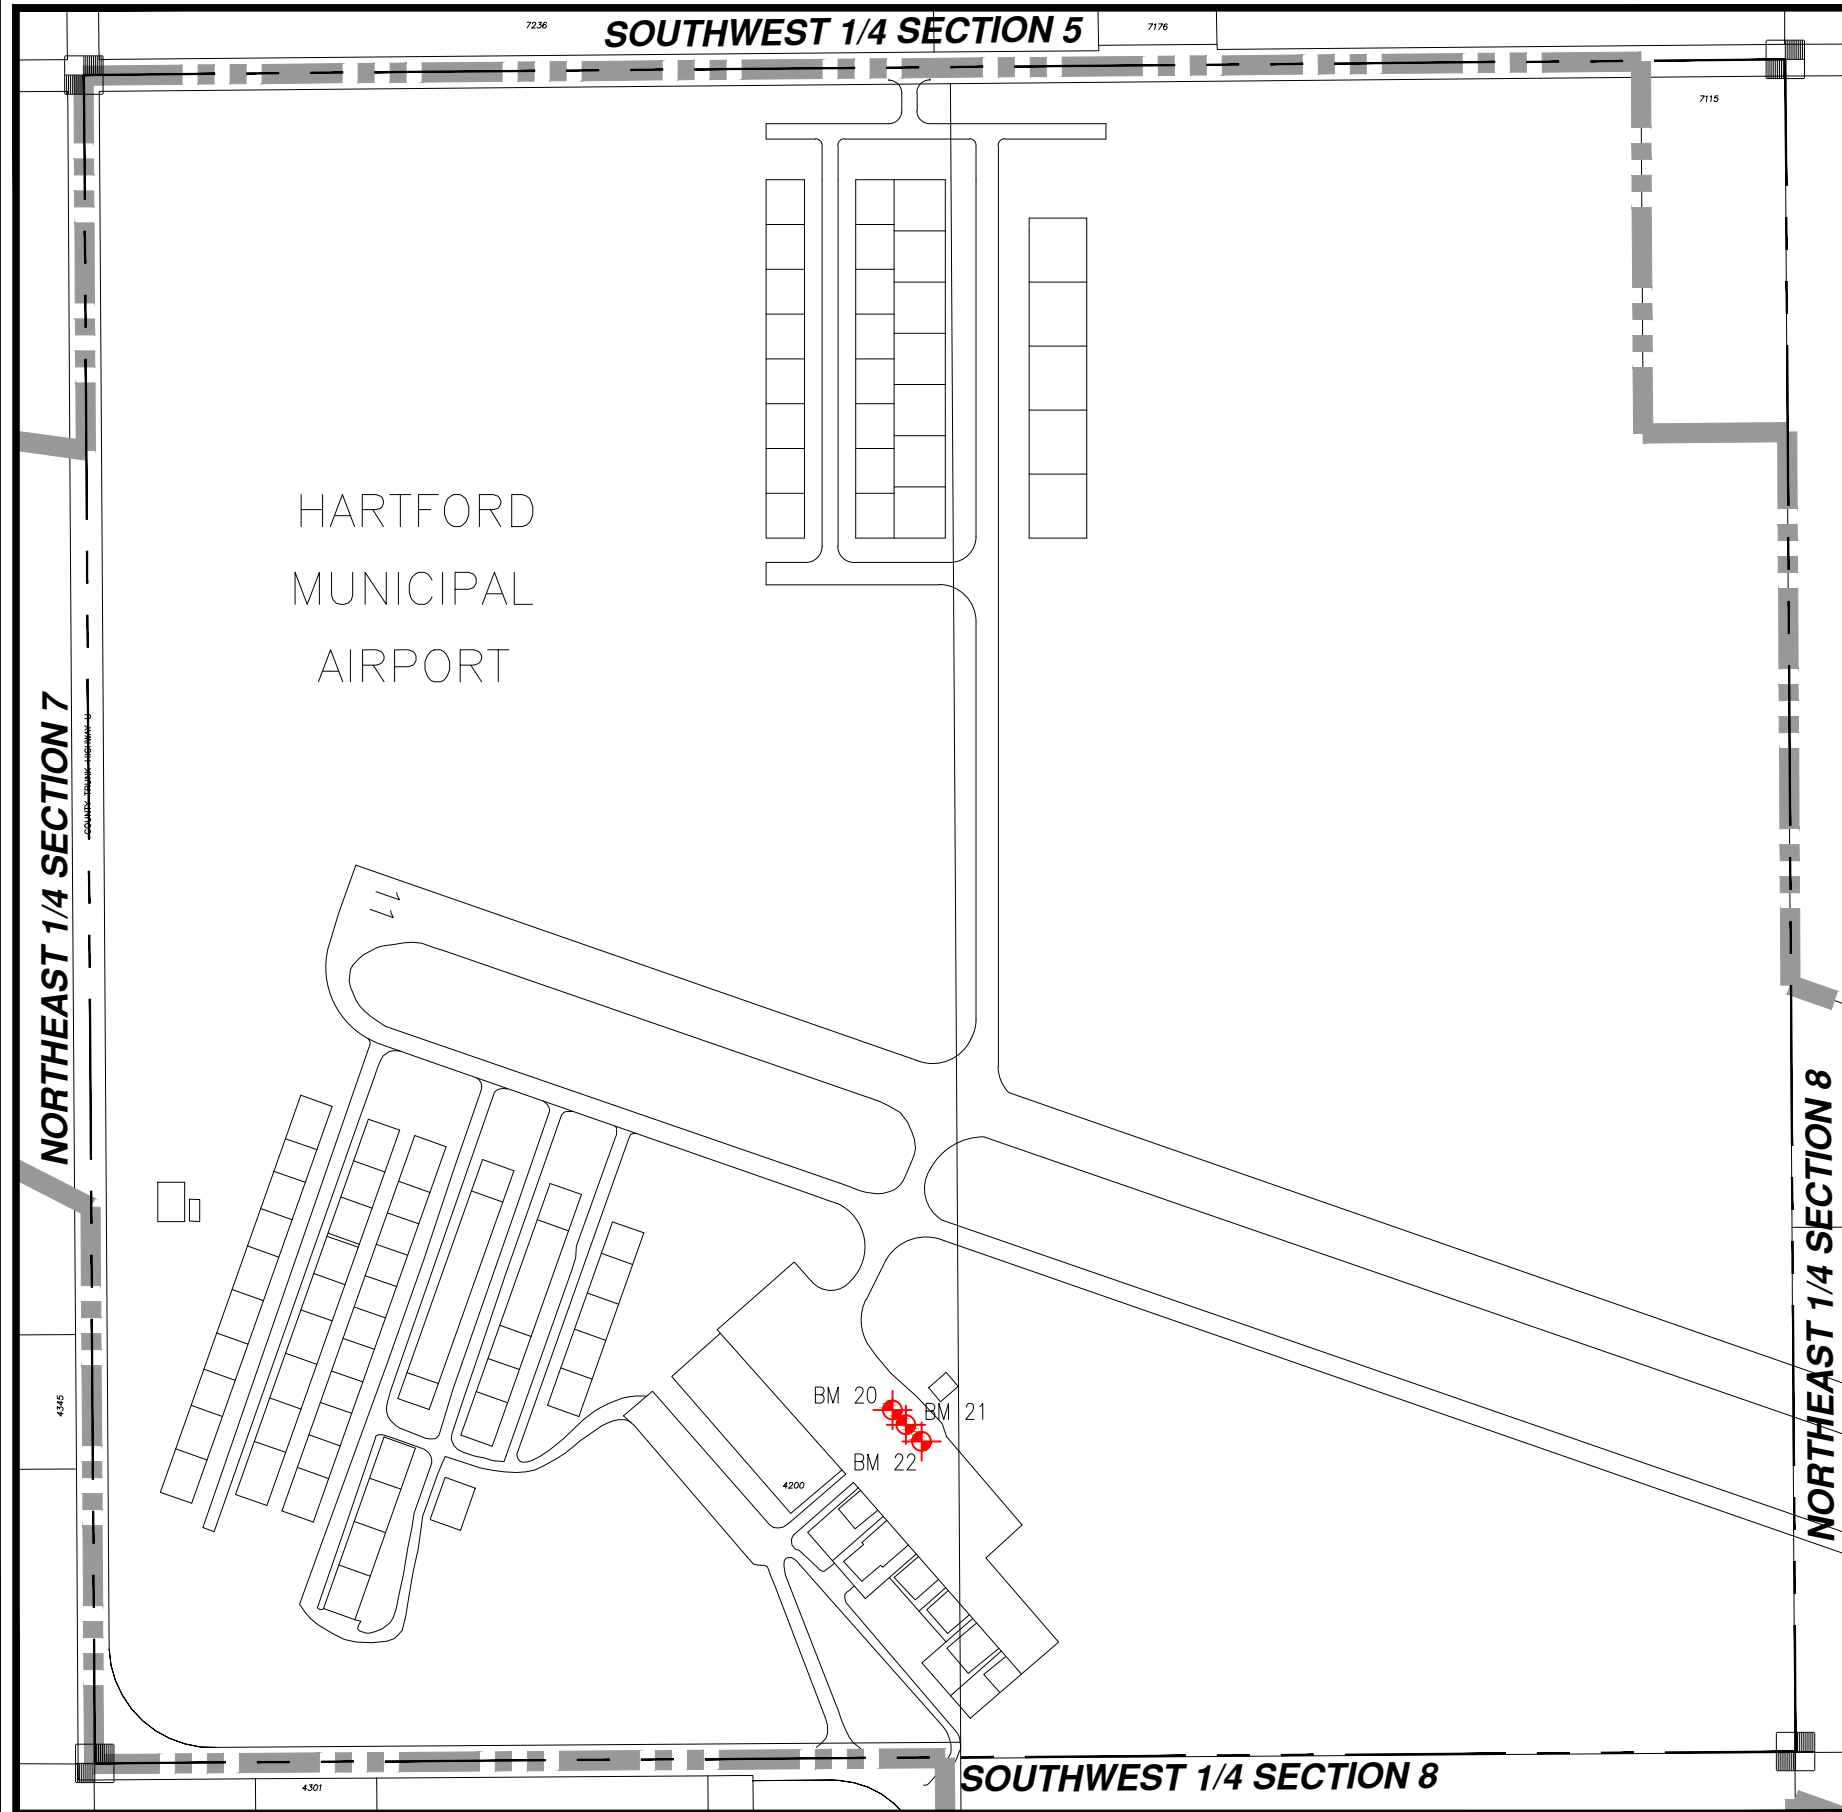

BM #	ELEV	DESCRIPTIONS
20	1045.85	TOP OF CONCRETE FUEL DISPENSER PLATFORM AT WESTERLY(LEFT FRONT) CORNER. SEE 44/13
21	1045.89	TOP OF CONCRETE FUEL DISPENSER PLATFORM AT CENTER EDGE. SEE 44/13
22	1045.76	TOP OF CONCRETE FUEL DISPENSER PLATFORM AT EASTERLY(RIGHT FRONT) CORNER